




CLUNE
WIND FARM

FIGURE 3.9a

INDICATIVE SUBSTATION
COMPOUND LAYOUT

NOTES

- 1. ALL DIMENSIONS ARE IN METRES UNLESS STATED OTHERWISE.
- 2. THIS DRAWING IS PRELIMINARY AND SUBJECT TO CHANGE AT THE DETAILED DESIGN STAGE.

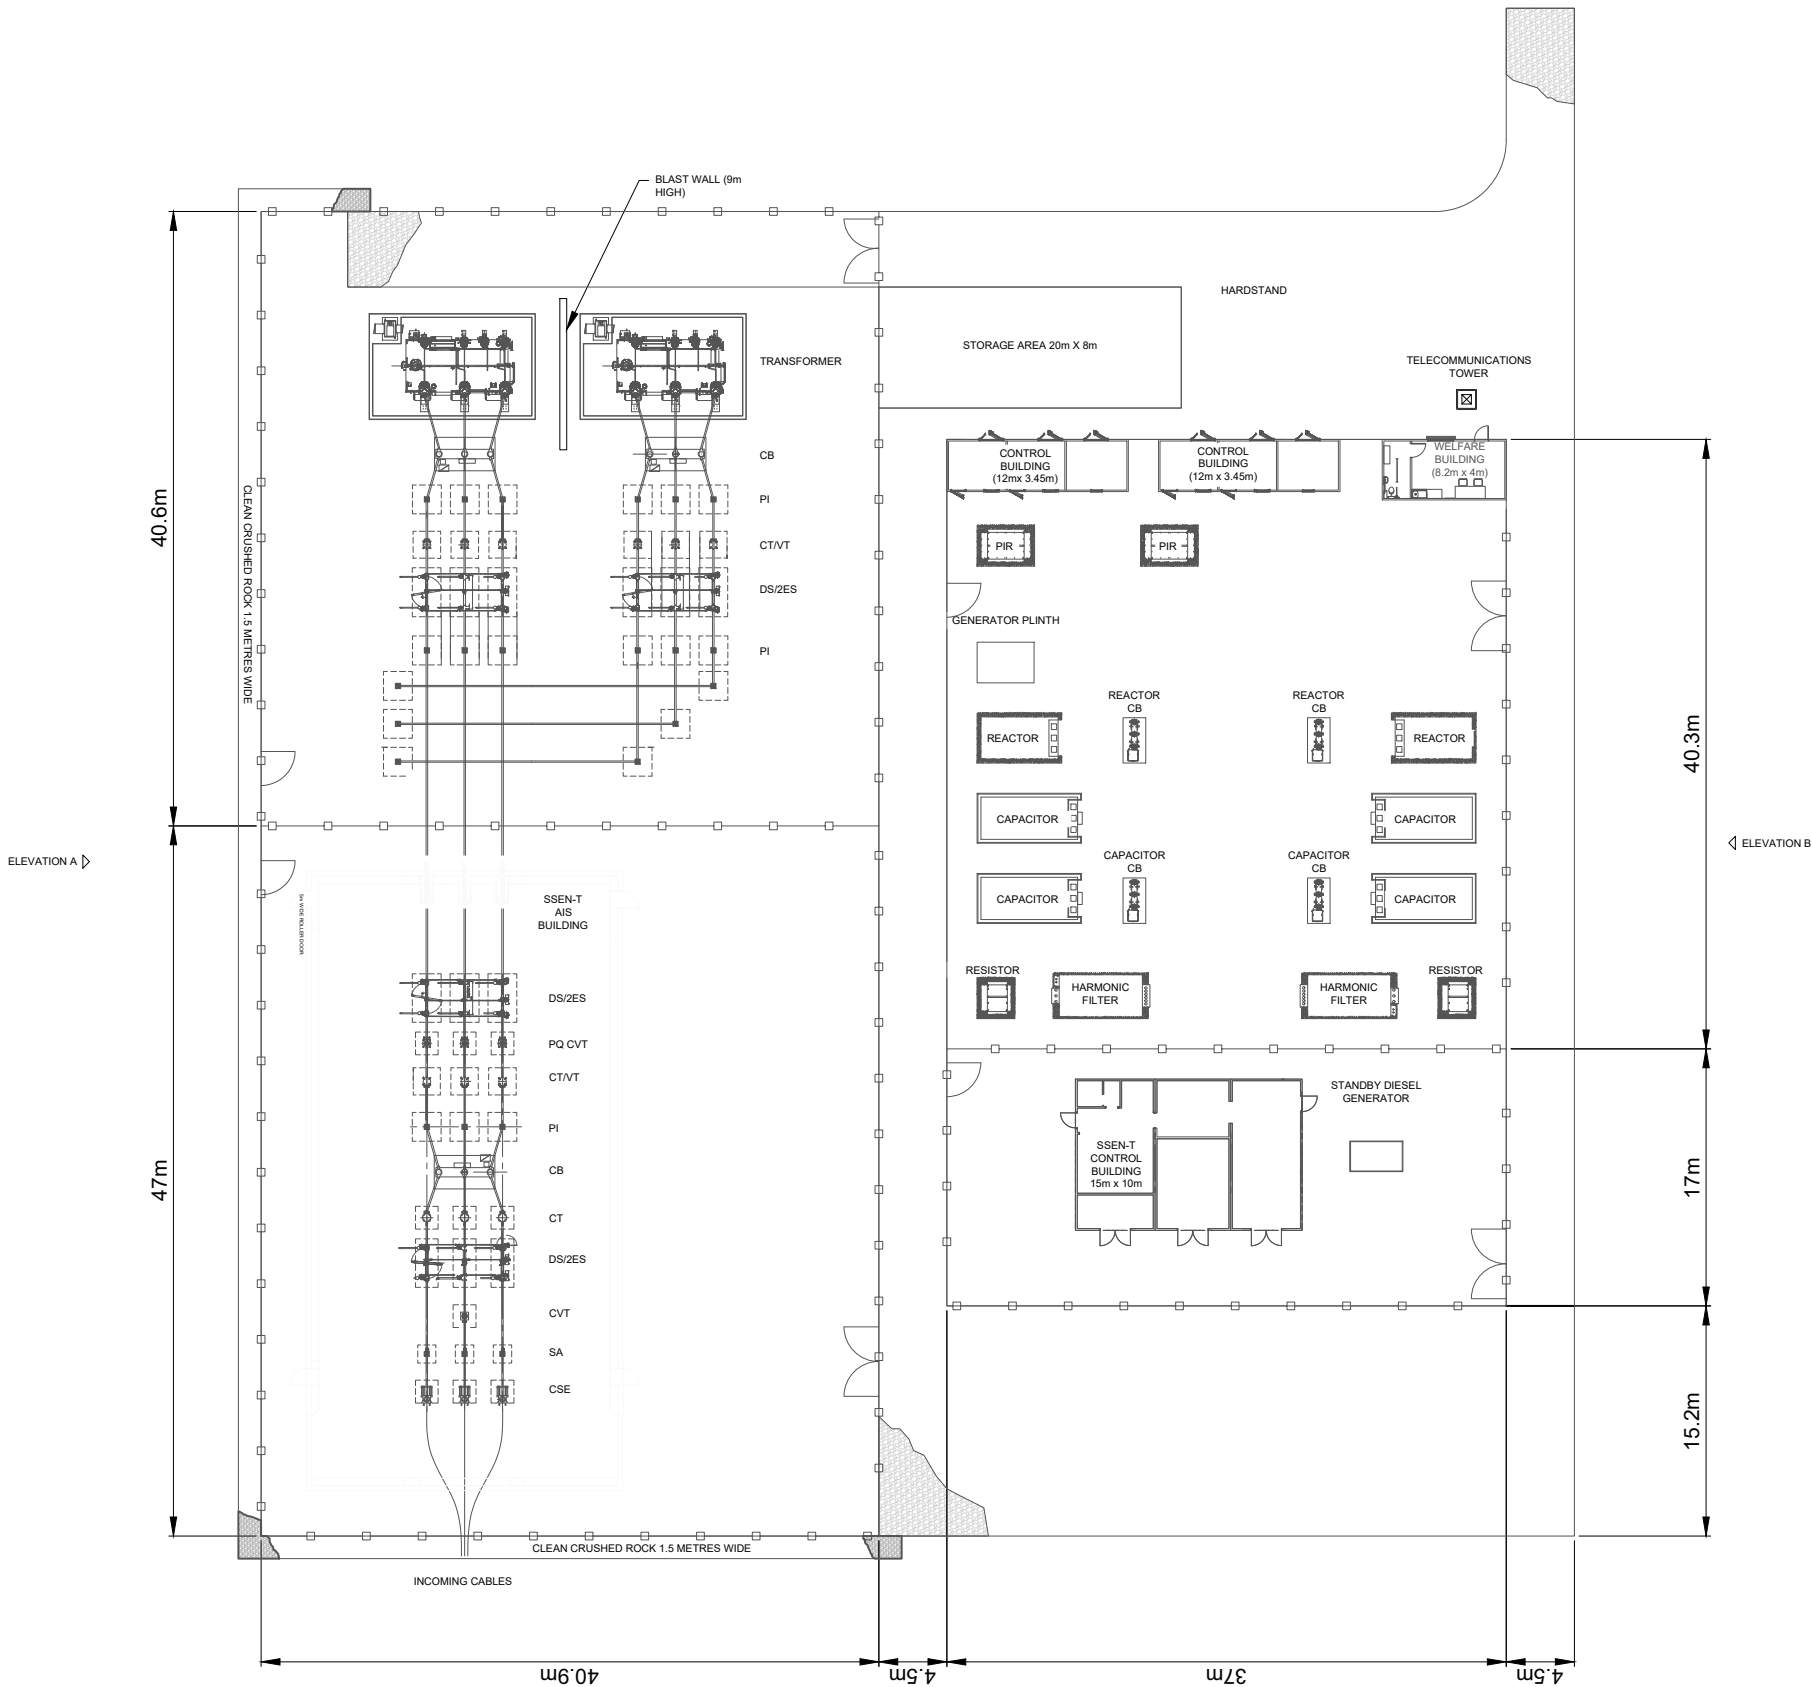

LAYOUT DWG	N/A	T-LAYOUT NO.	N/A
DRAWING NUMBER	04707-RES-SUB-DR-PE-001		REV
1			
SCALE - 1:500 @ A3			
ENVIRONMENTAL IMPACT ASSESSMENT REPORT 2024			
THIS DRAWING IS THE PROPERTY OF RENEWABLE ENERGY SYSTEMS LTD. AND NO REPRODUCTION MAY BE MADE IN WHOLE OR IN PART WITHOUT PERMISSION			